


AREA	COUNTY	GAZETTE	DATE	NO.	PLAN
0.1.00	W. of	1869	10/10	10/10	10/10

P. T.S. 751 & 753 being all the land in CT 389/18
(28th) Taken for Public Buildings of Gen. Govt.

Roads closed, Division Roads Ordinance 1866 p 159
Canterbury Prov. Gazette 1866 p 160

For this portion
see
Sheet 1

MUSEUM SITE
D. O. C. 1869

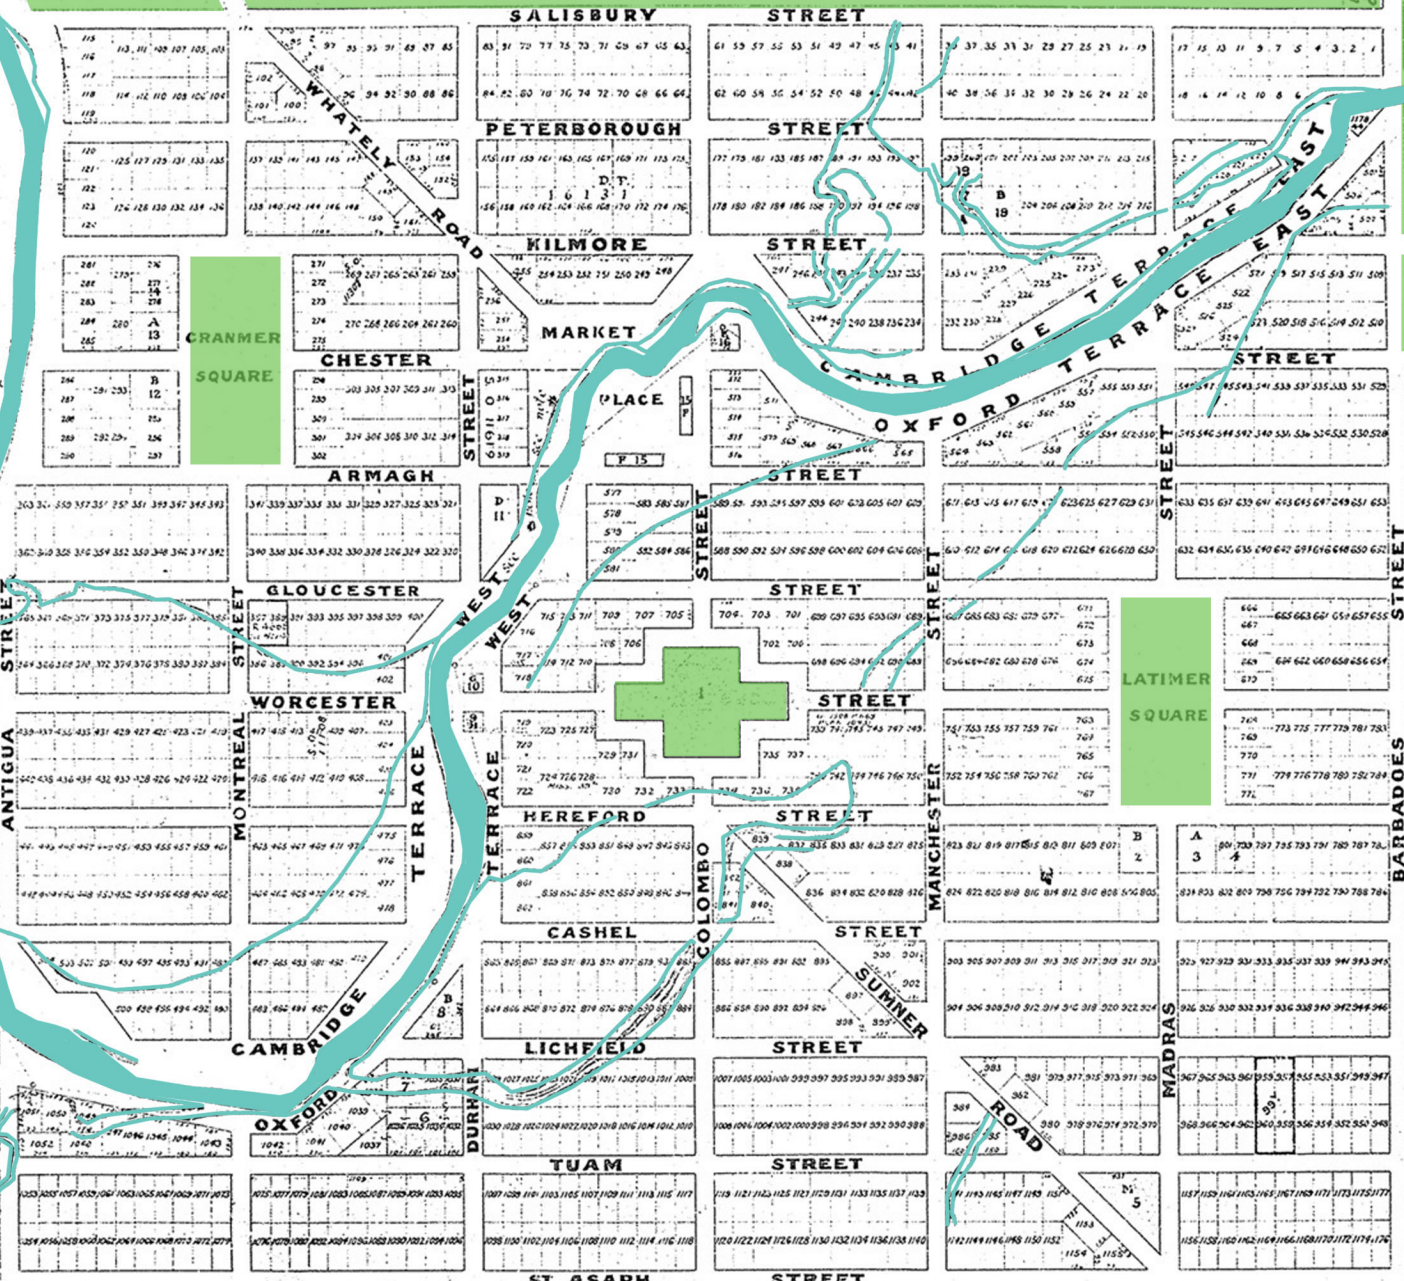

TOWN RESERVE 24

Plot of
CHRISTCHURCH
March 1850

Moorhouse Ave

B.M. 273 is considered to be the original plan of Christchurch. (See File 8/3/35 to 251)

John G. Wilson
Chief Surveyor
18/9/79

Certified as a true copy of
Black Map 273

Thomas Goff
Chief Surveyor

Compared with original plan.
2/11/1874

- Reserves
- A Purseway and School
 - B Church of England
 - C Church of England Cemetery
 - D Hospital
 - E Association Store
 - F Immigration Barracks
 - G Survey Office
 - H Mechanics Institute
 - I Exchange
 - J Town Hall
 - K Police Court
 - L Post Office
 - M Jail
 - N Cattle Market
 - O Abattoir
 - P Observatory

Fitzgerald Ave